


Gross External Area
596.18 m2


Gross Internal Area
349.34 m2

3rd Angle Projection U.N.O.

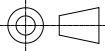

Do not scale this print.

Notes

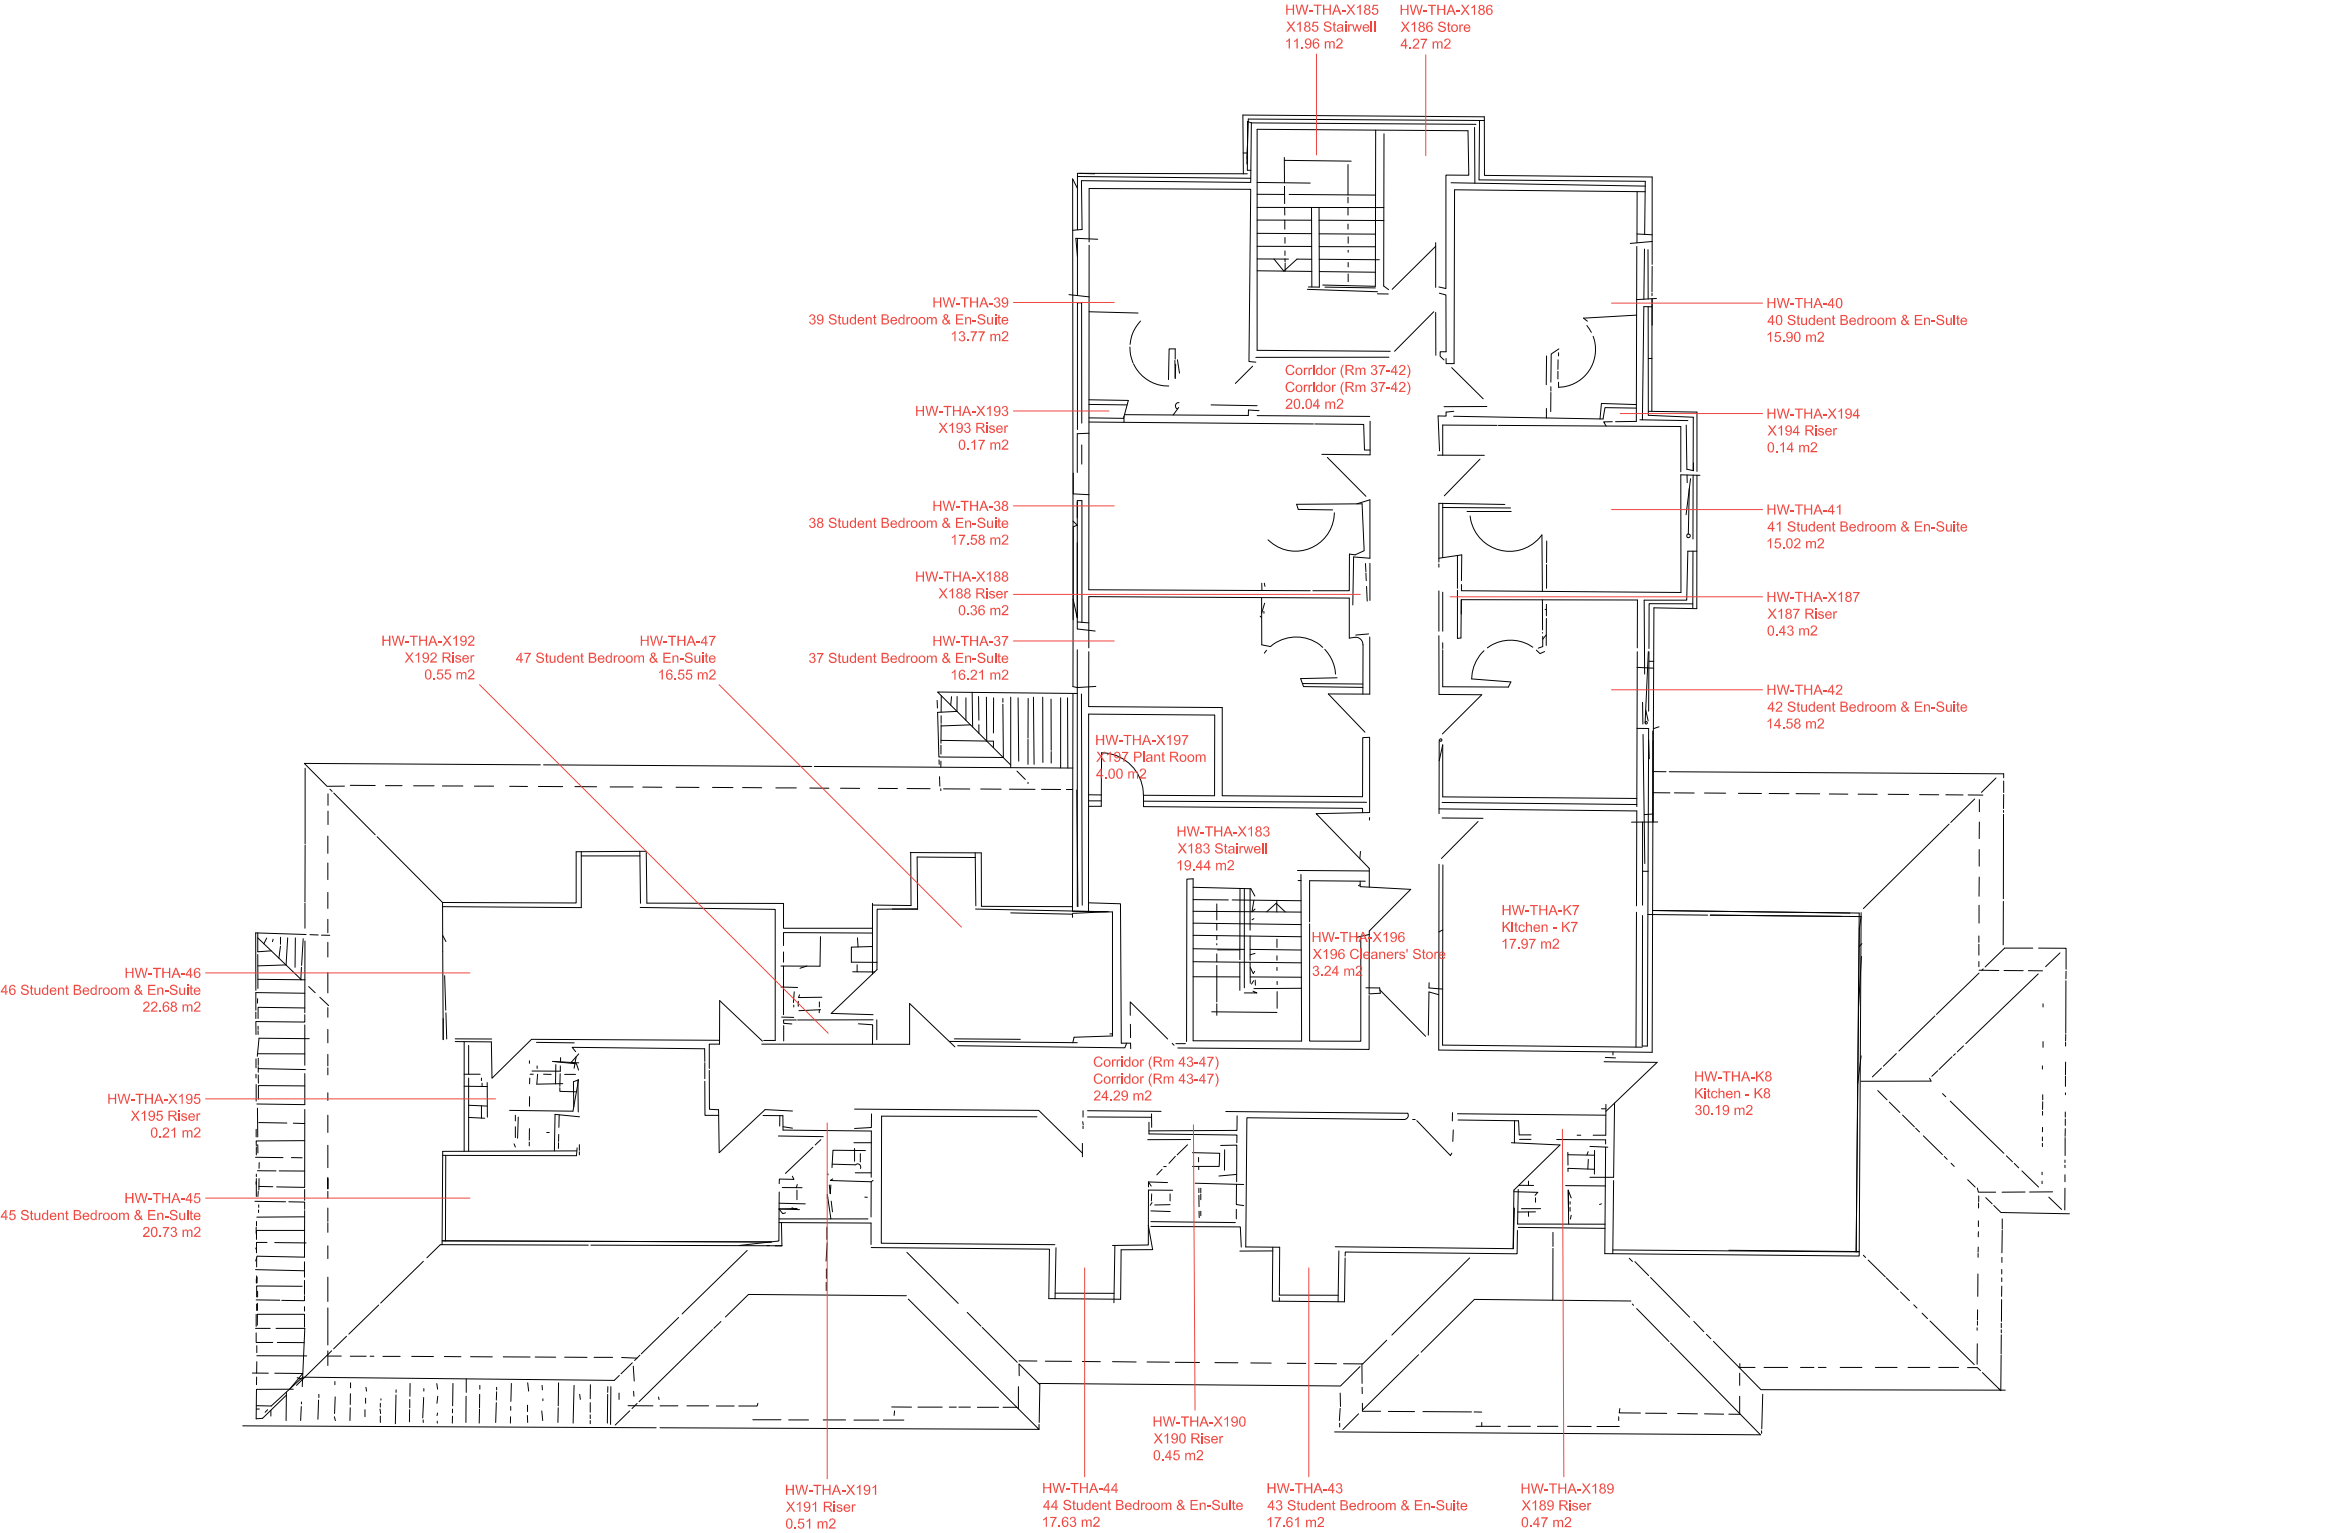

Rev	Comment	By	Date
-----	---------	----	------



Dunholme Villa
The Park Campus
The Park
Cheltenham
GL50 2RH
t: 01242 714888

Drawing Status
For Information

Campus Location
**Hardwick
Cheltenham**

Drawing Title
**Thames Building
Second Floor
Floor Plan**

Scale	Drawn	Check	Rev.
1:150 @ A3	SW		03

Date
28-02-2022

Drawing Number
HW-TH-2-FP