
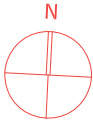


Gross External Area
139.84 m2

Gross Internal Area
124.47 m2

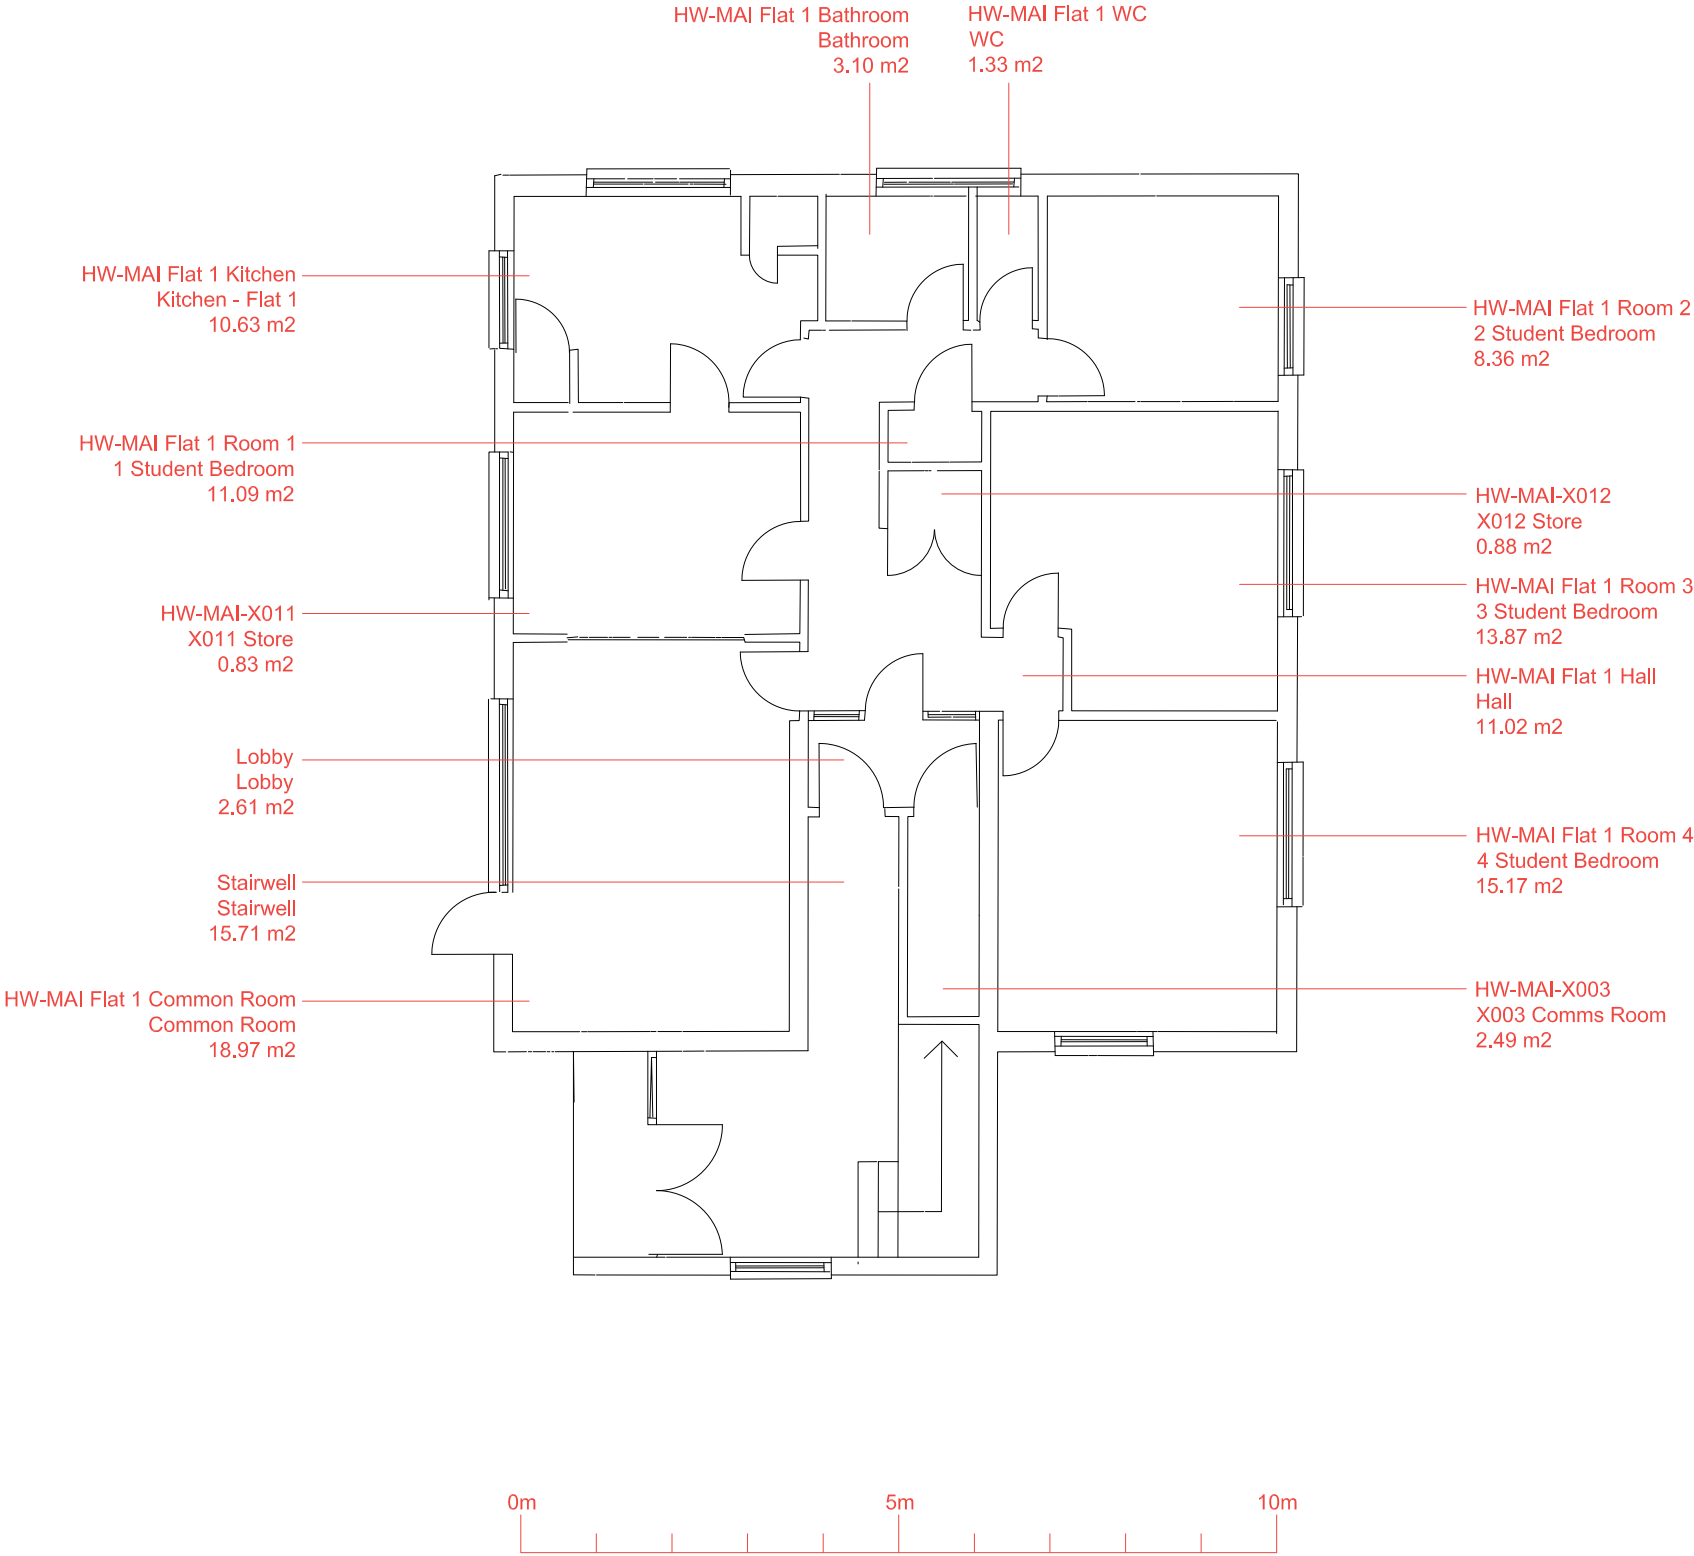

3rd Angle Projection U.N.O.

Do not scale this print.

Notes

Rev	Comment	By	Date
-----	---------	----	------

UNIVERSITY OF
GLOUCESTERSHIRE

Dunholme Villa
The Park Campus
The Park
Cheltenham
GL50 2RH
t: 01242 714888

Drawing Status
For Information

Campus Location
**Hardwick Campus
Cheltenham GL50 4BS**

Drawing Title
**Maidenhorn
Ground Floor
Floor Plan**

Scale	Drawn	Check	Rev.
1:100 @ A3	SW		03

Date
29-07-2022

Drawing Number
HW-MAI-0-FP